


- Selite:
- Joukkoliikenne
 - Jalkakäytävä
 - Pyörätie
 - Pyöräkaista
 - Ajorata
 - Istutuskaista
 - Erotuskaista

Tattarisilta Ve_lyhyt

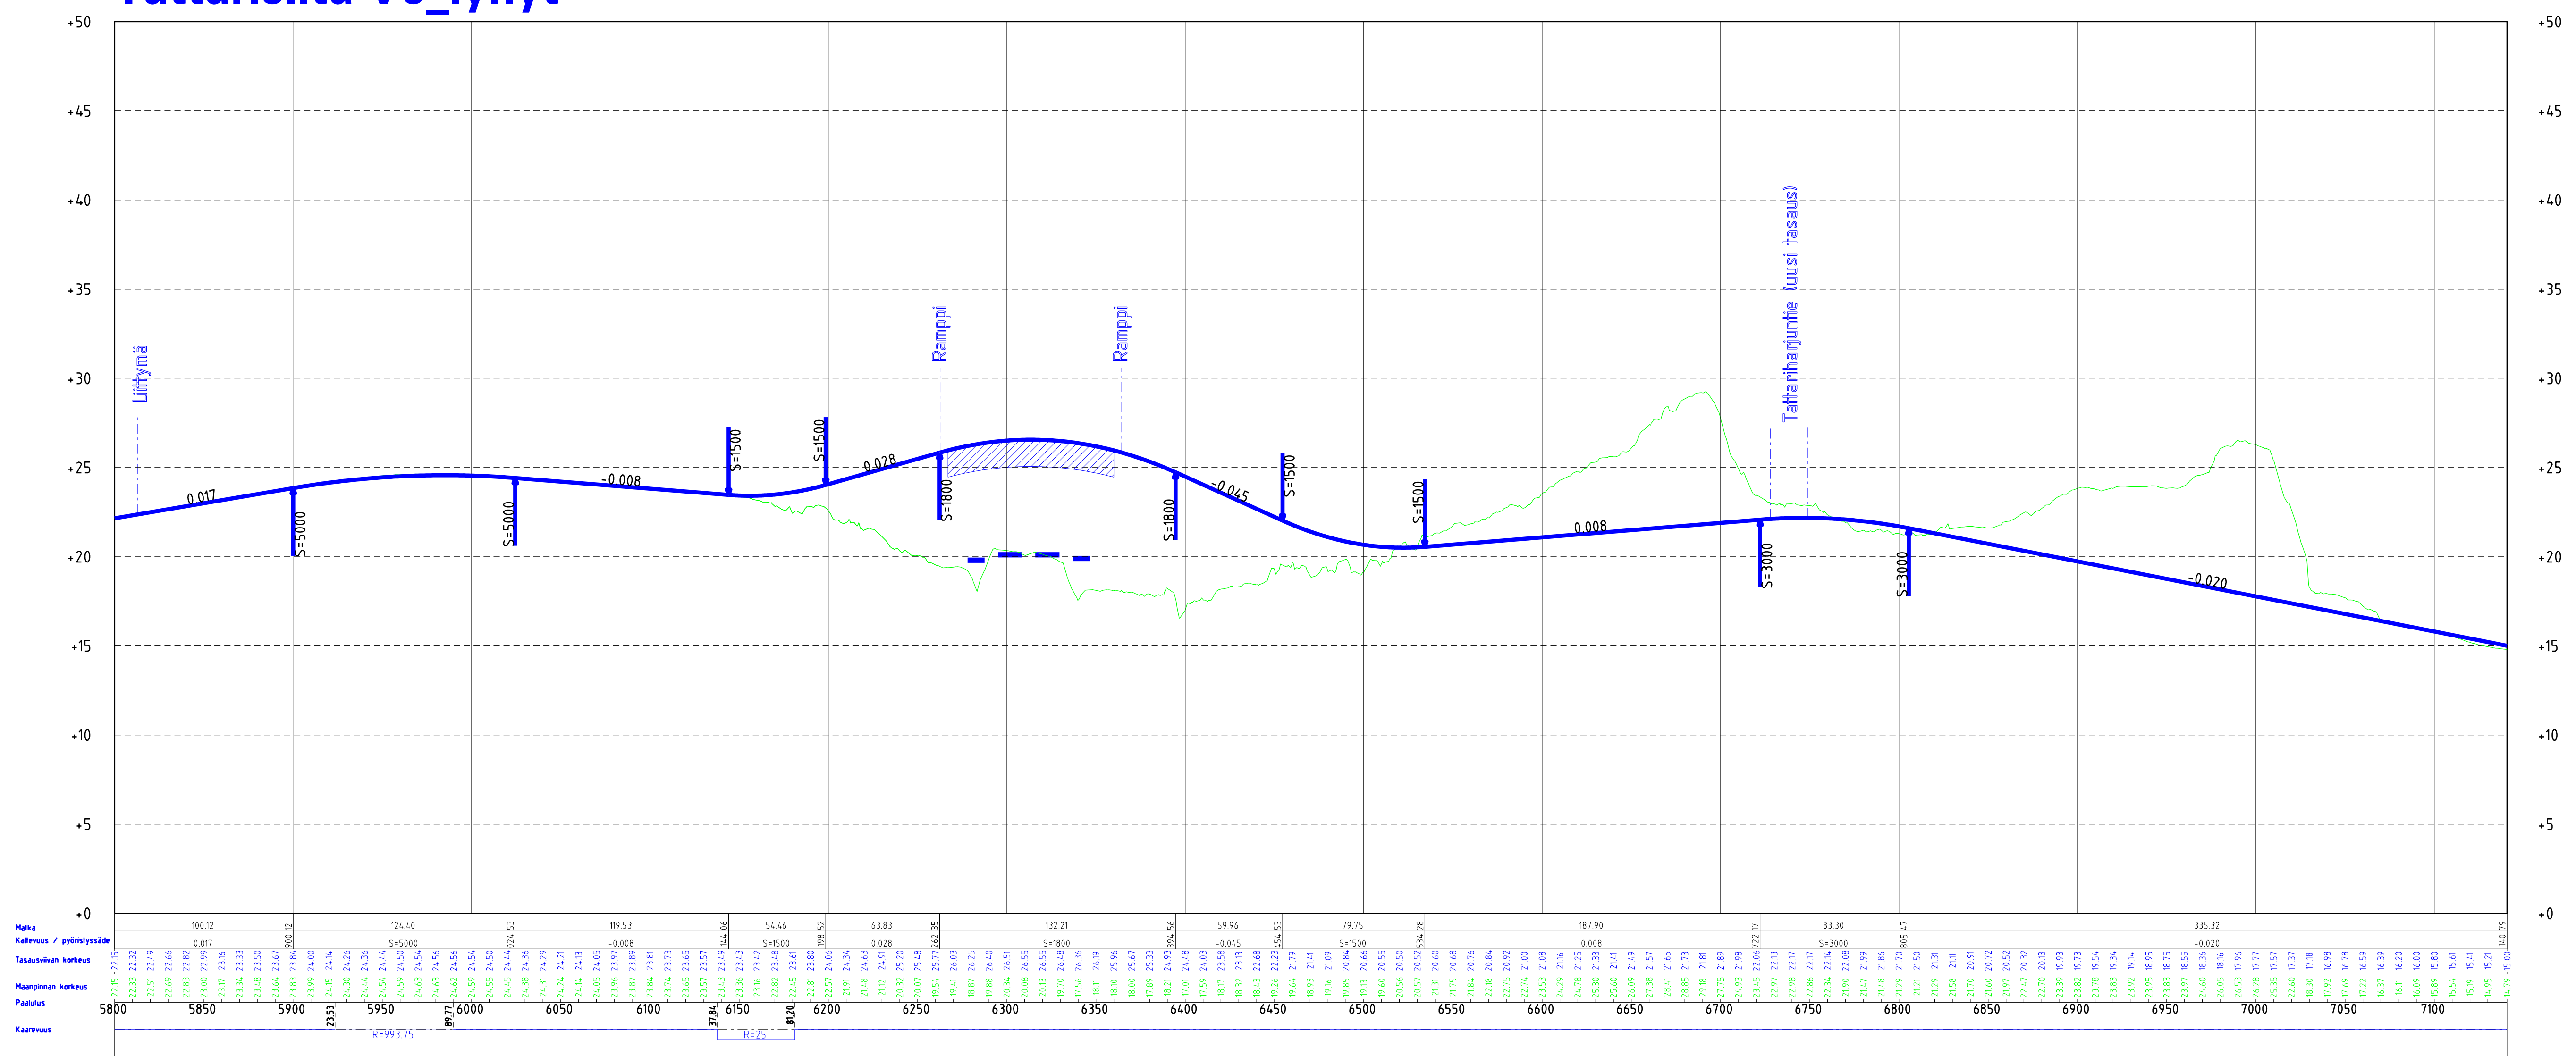


