


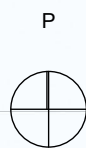


KERROSALA 13 200 k-m²


AUTOPAIKAT


hallissa 112 ap (pihakannen alla)
ulkona 22 ap (katoksissa)
yht. 134 ap






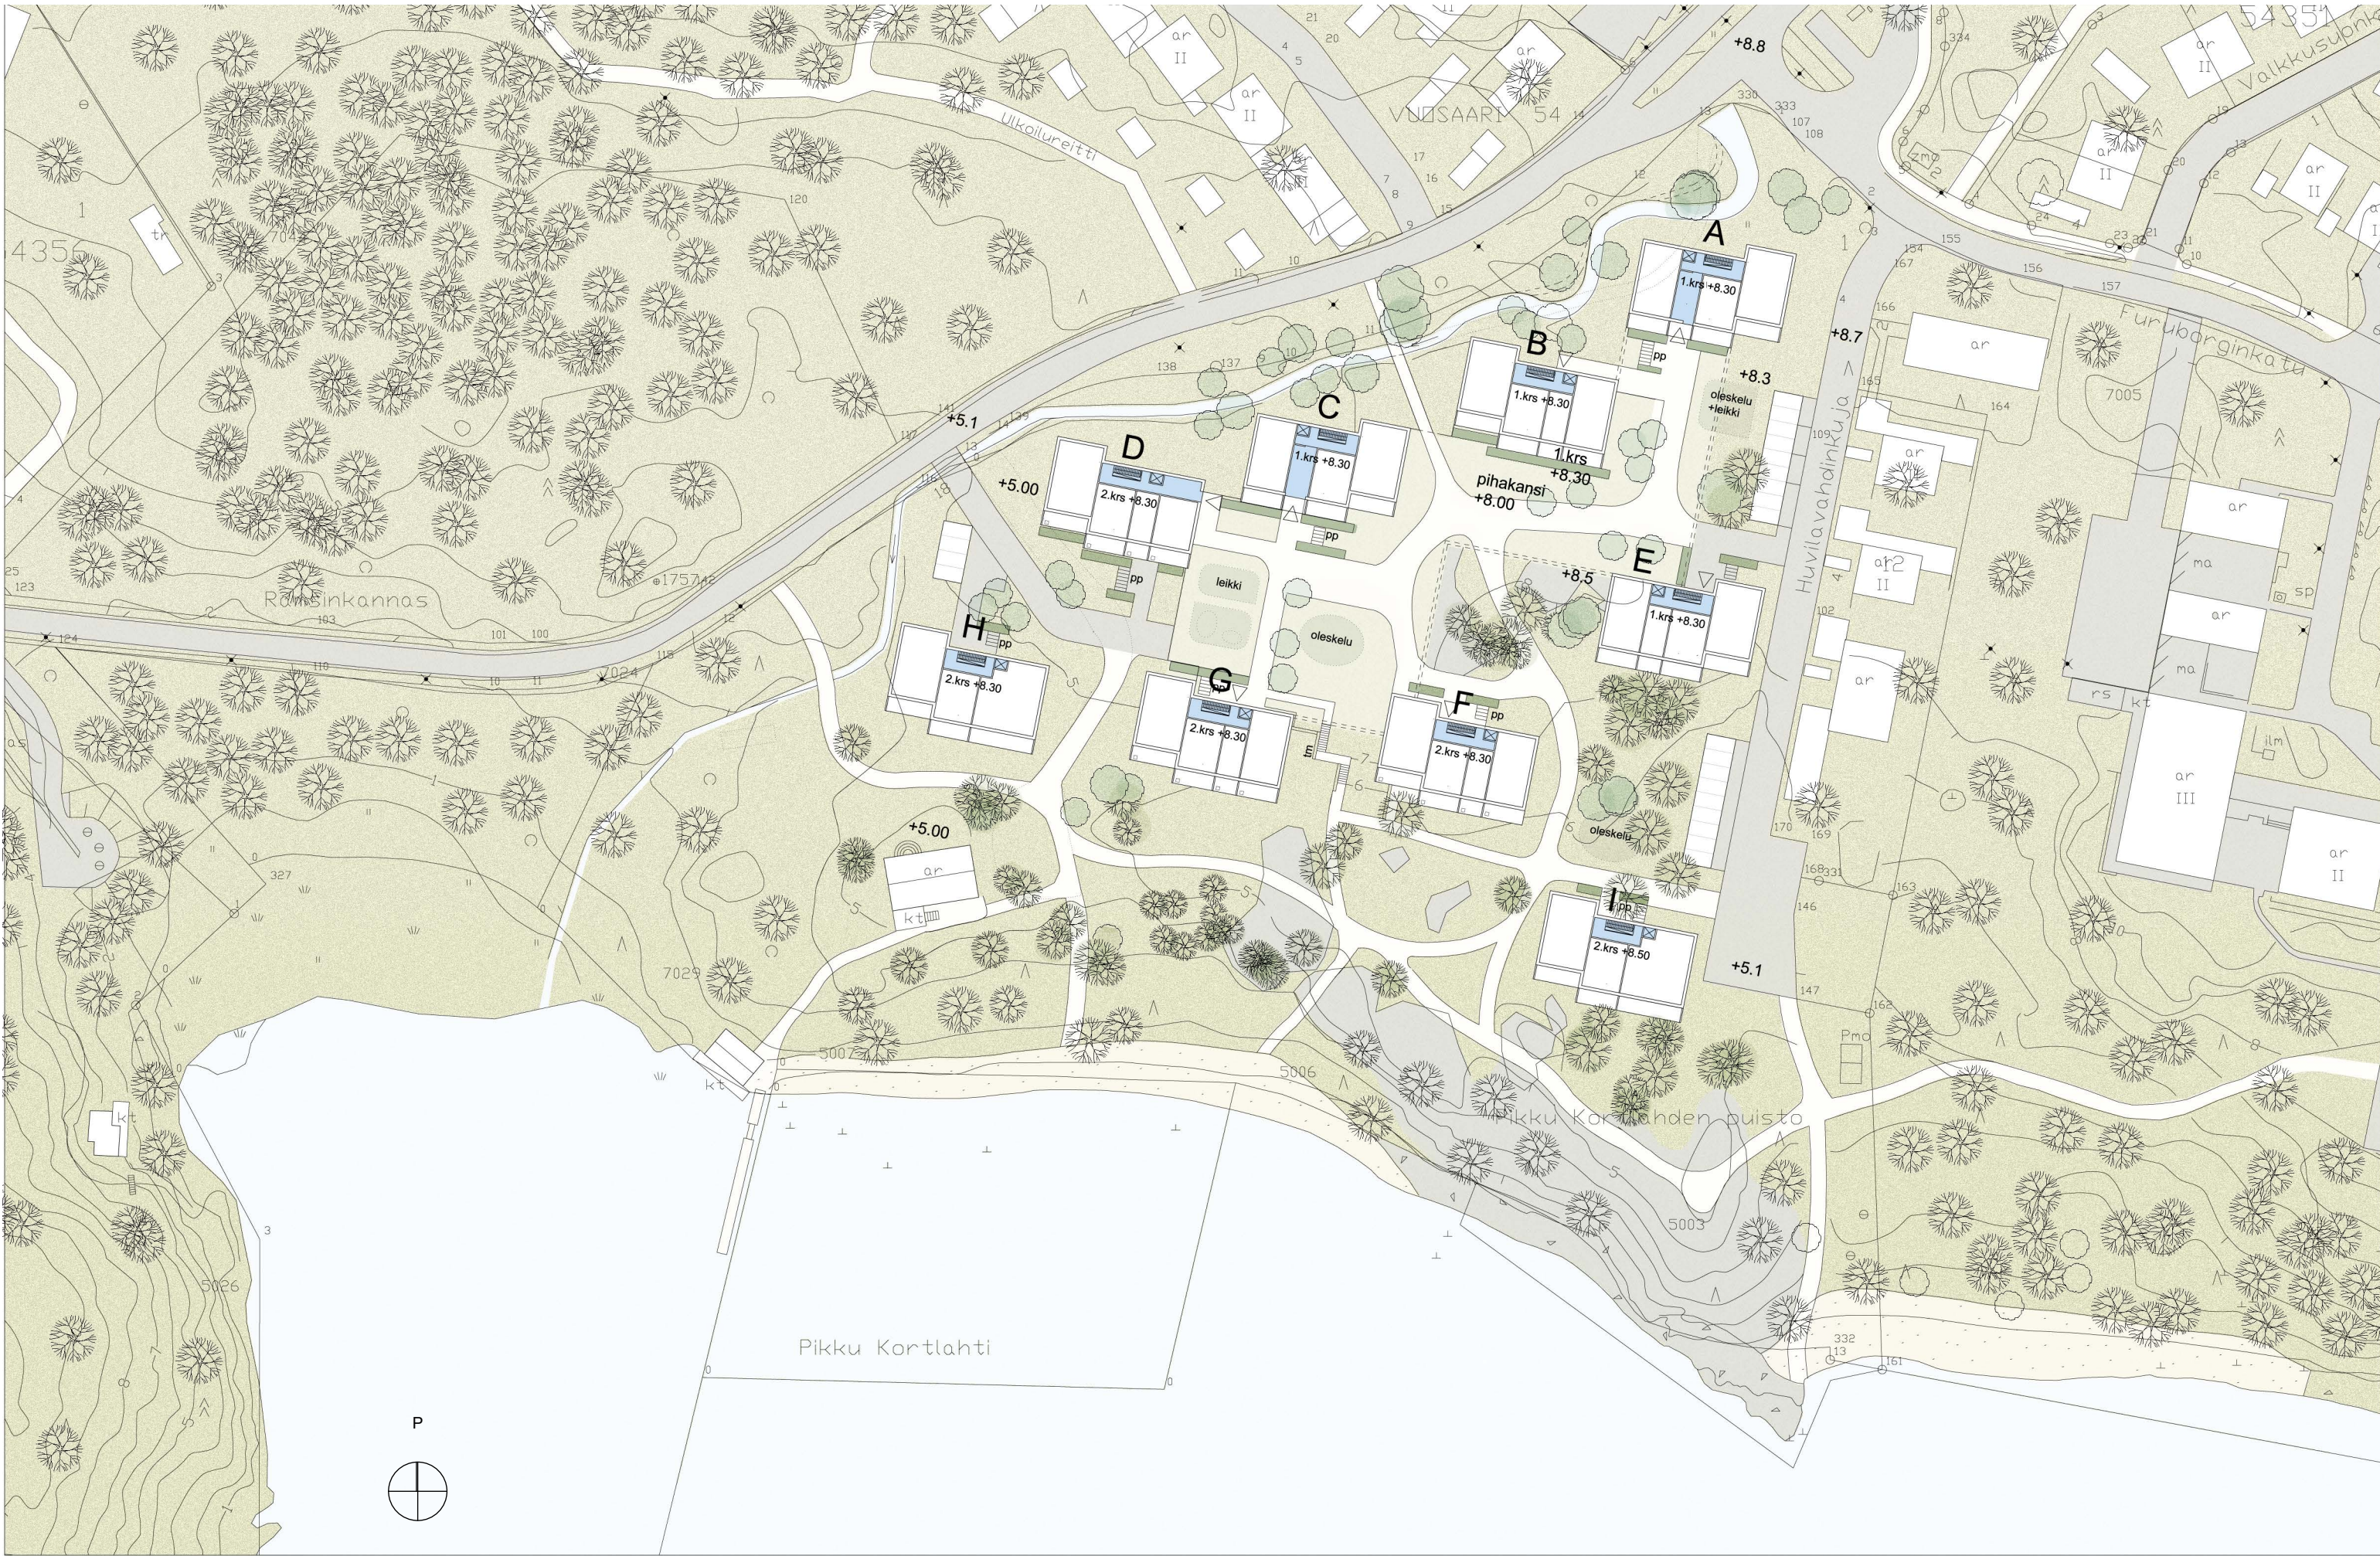


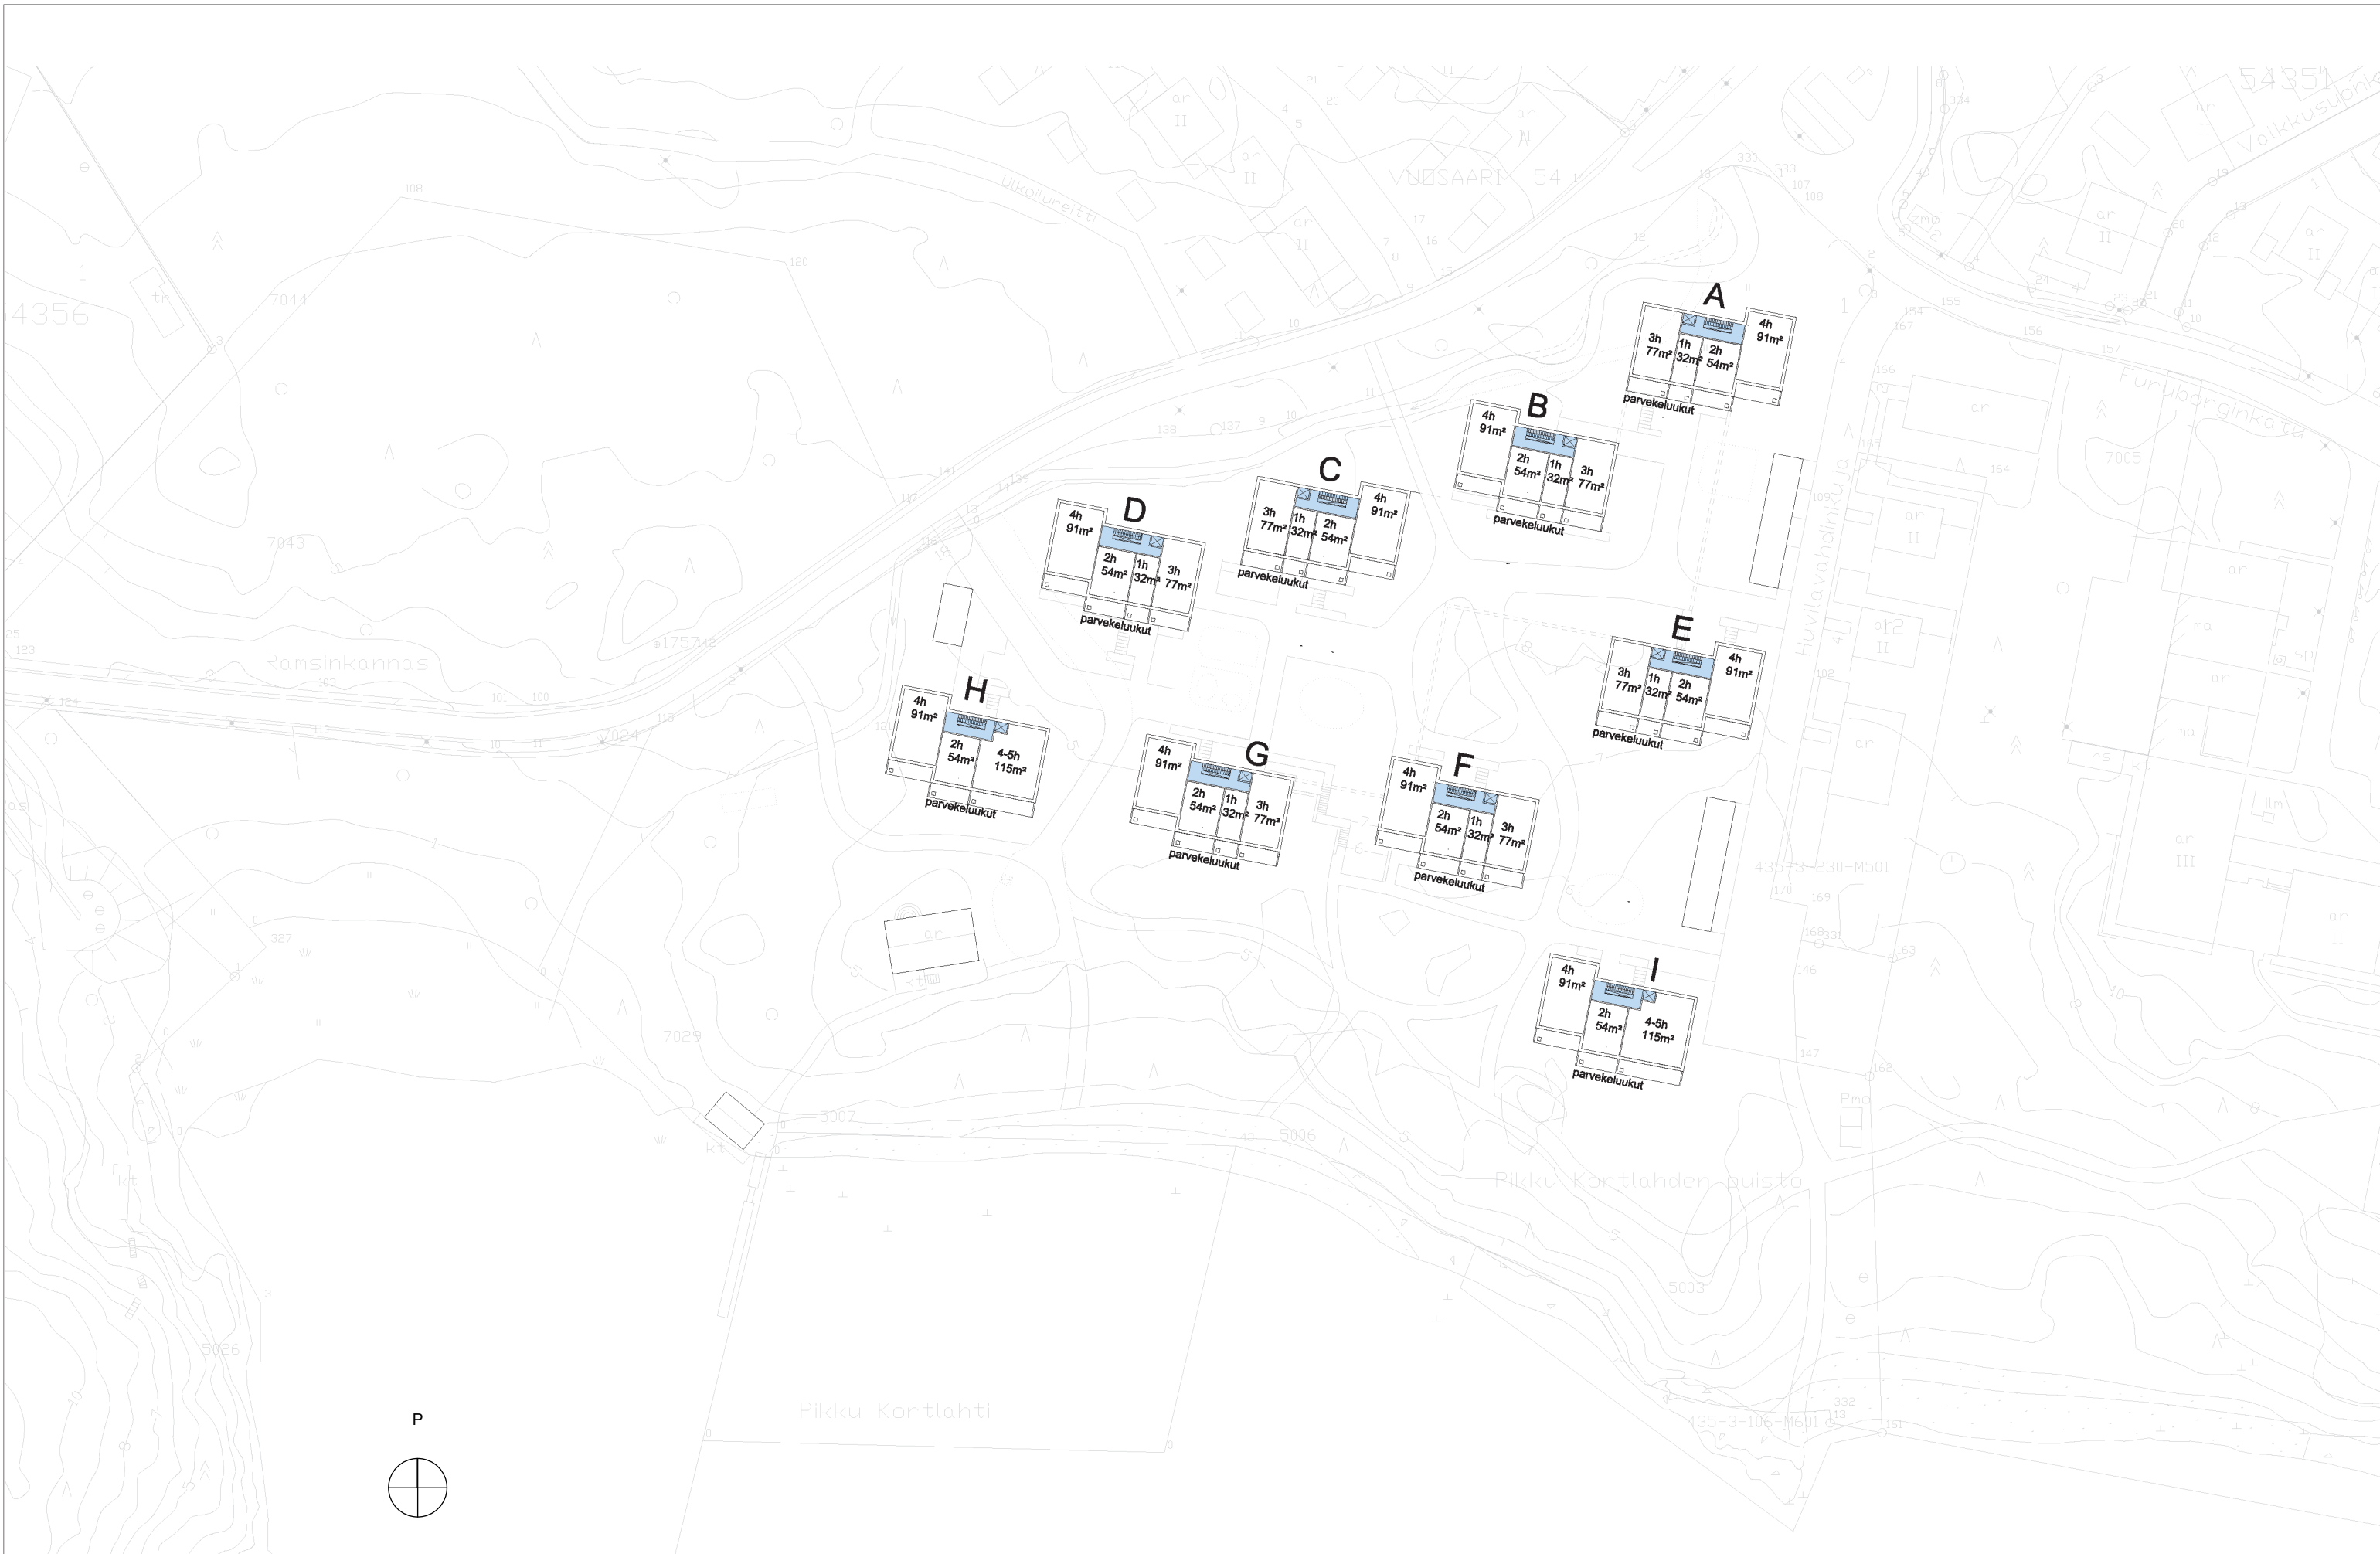

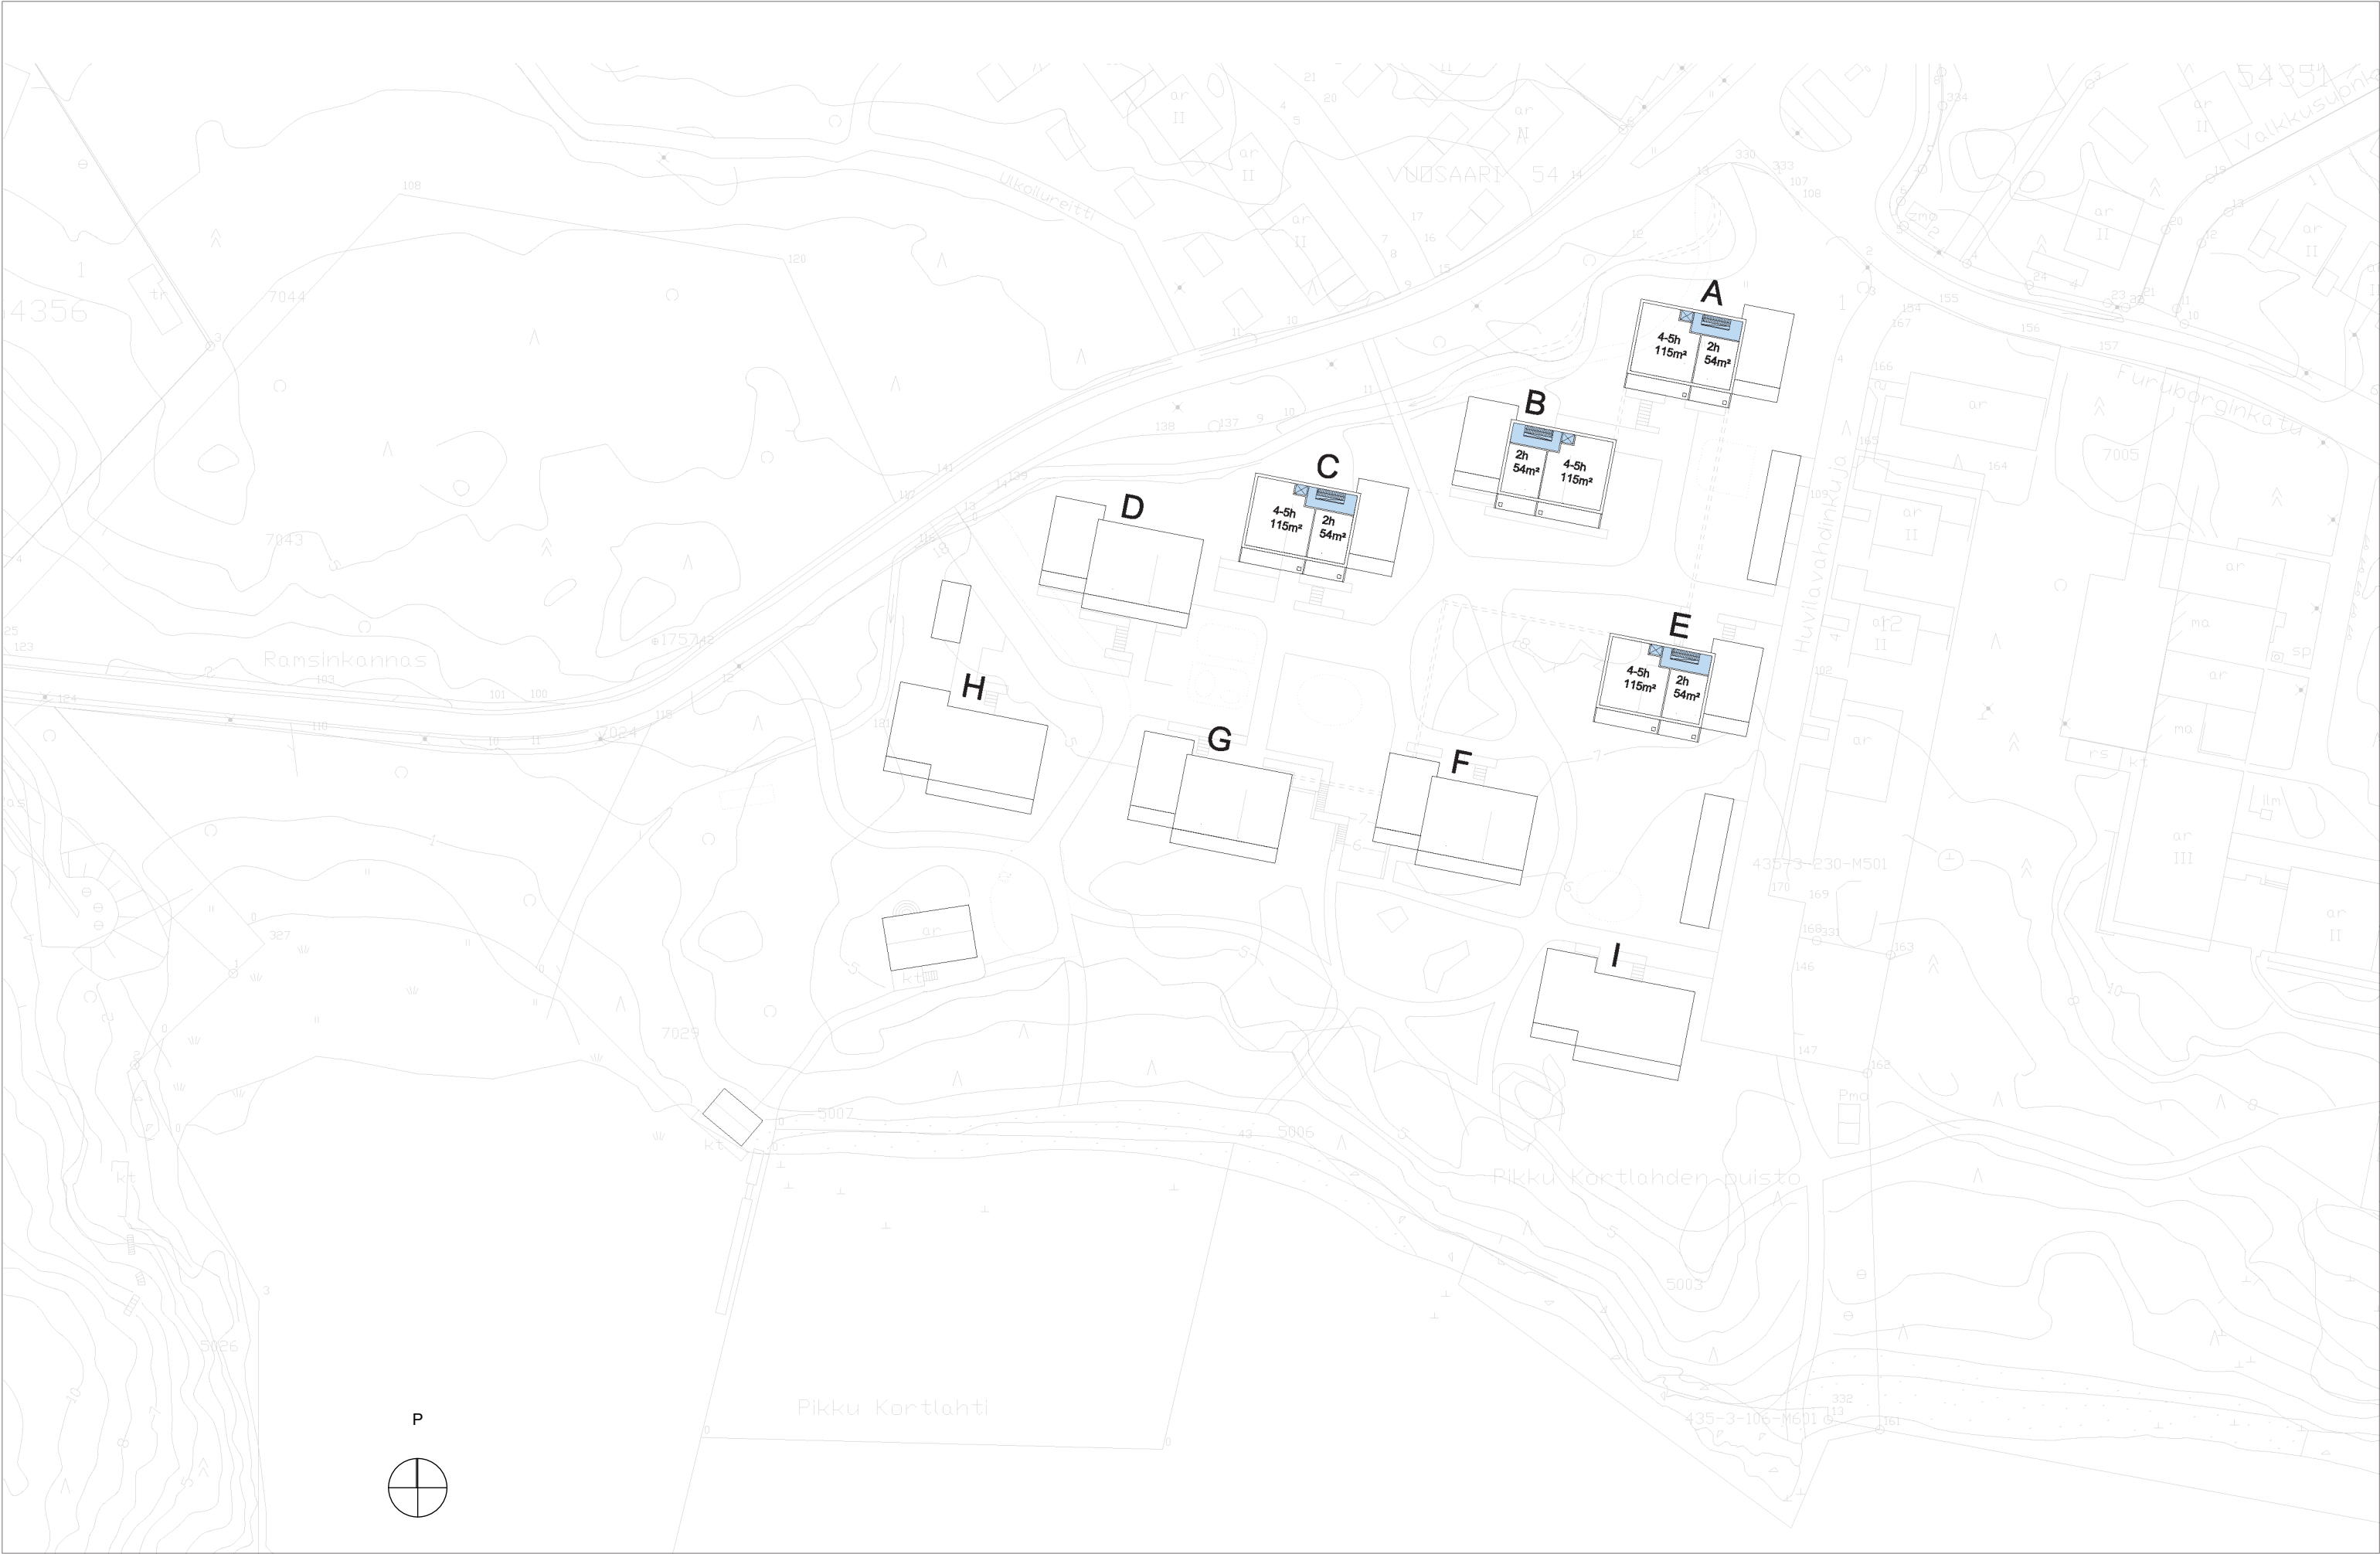

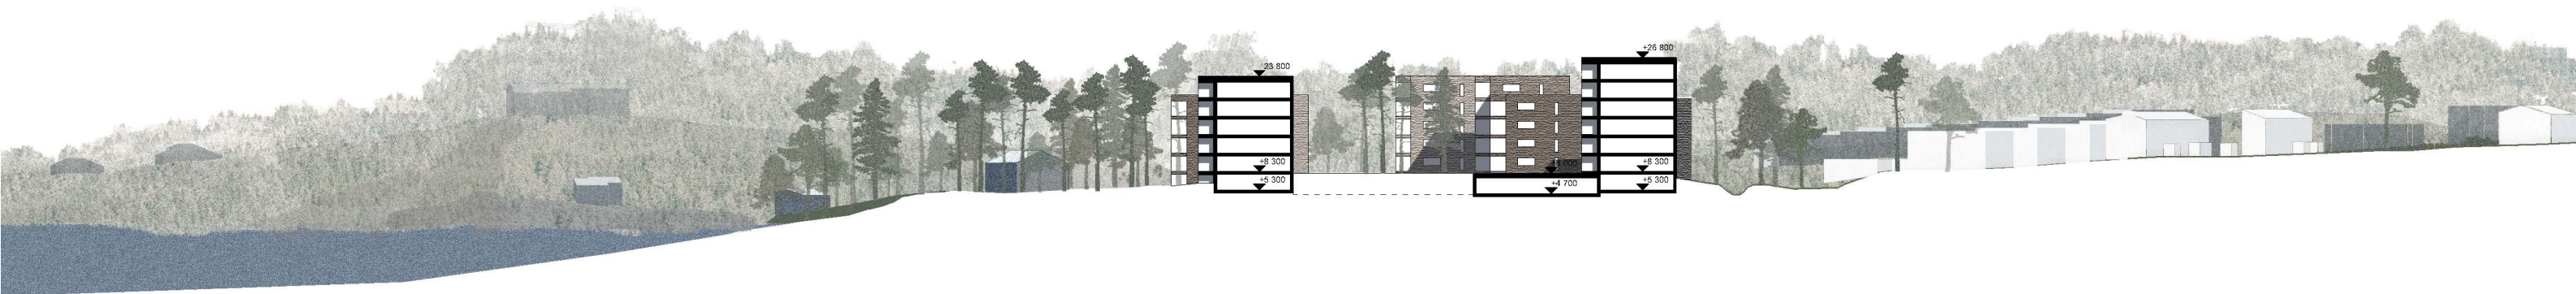

LEIKKAUS A-A 1:1000

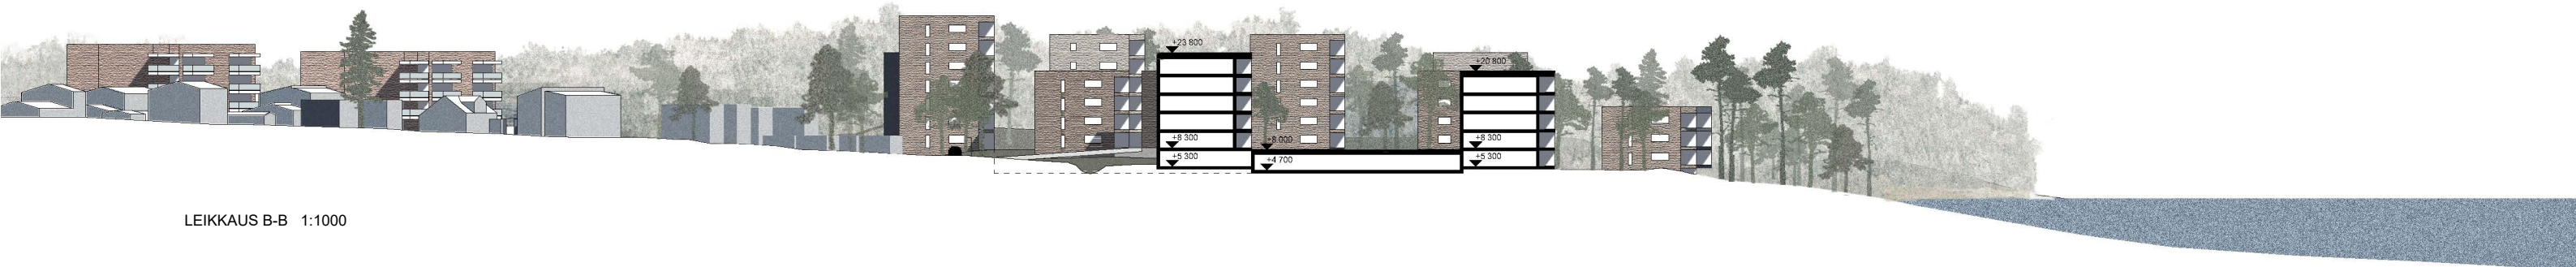


LEIKKAUS B-B 1:1000




LEIKKAUS C-C 1:1000




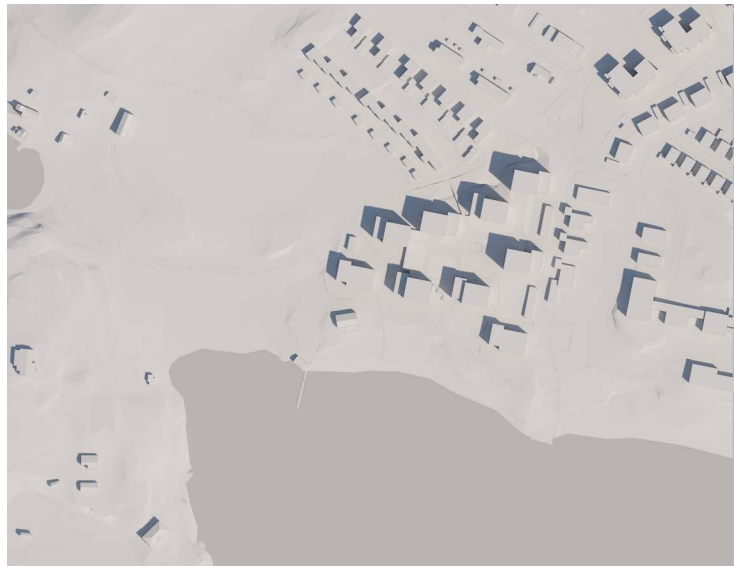


21.6. klo 10

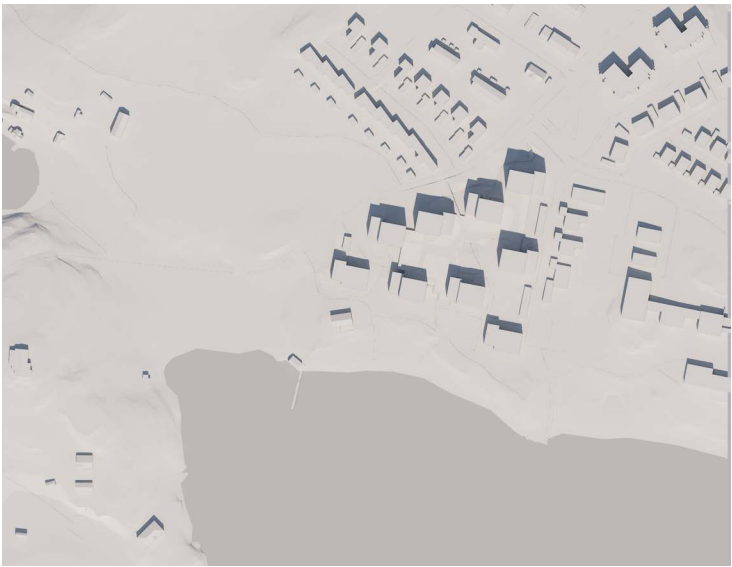


21.6. klo 12

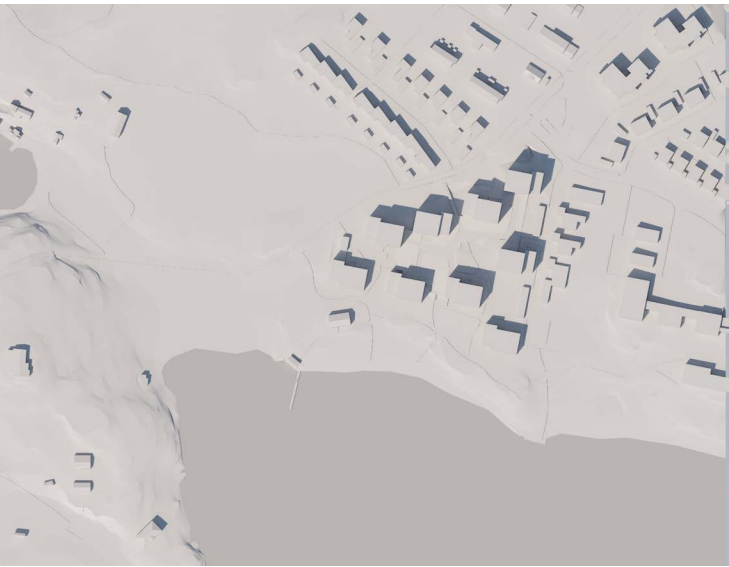


21.6. klo 14

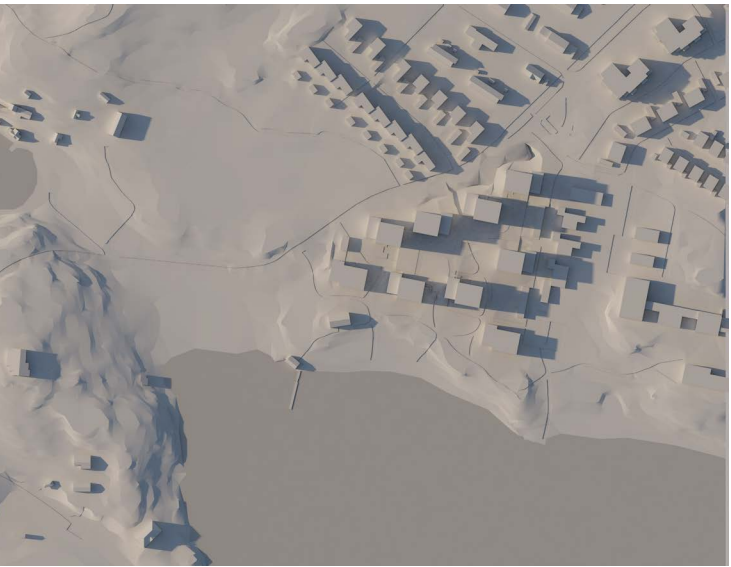


21.6. klo 18

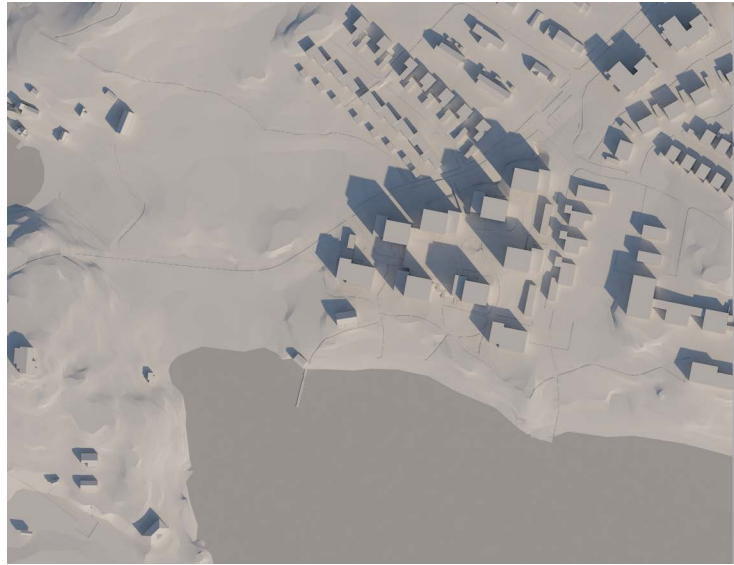


20.3. / 23.9. klo 10

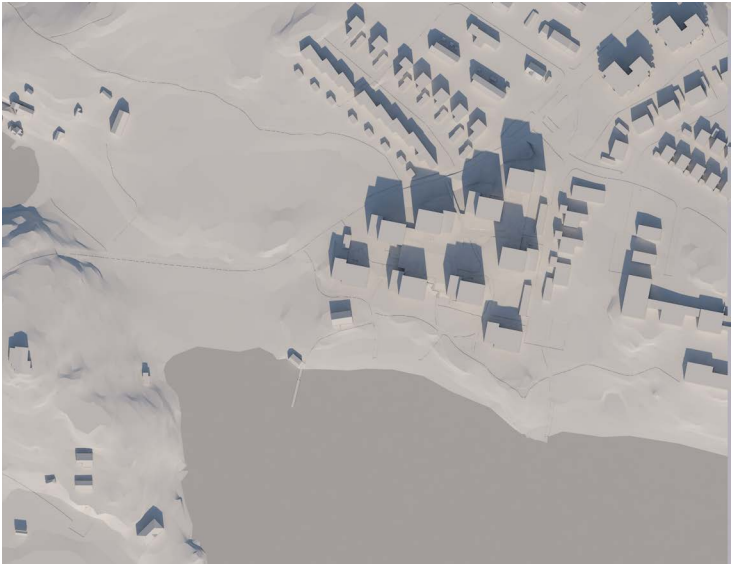


20.3. / 23.9. klo 12

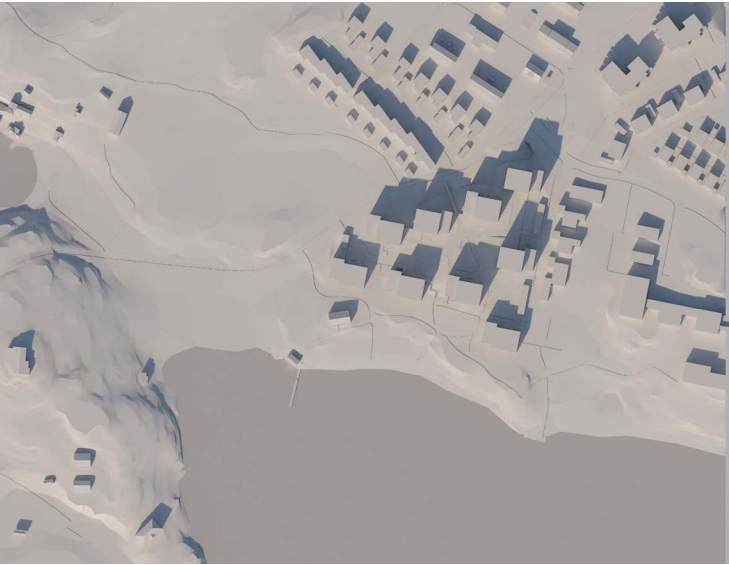


20.3. / 23.9. klo 14

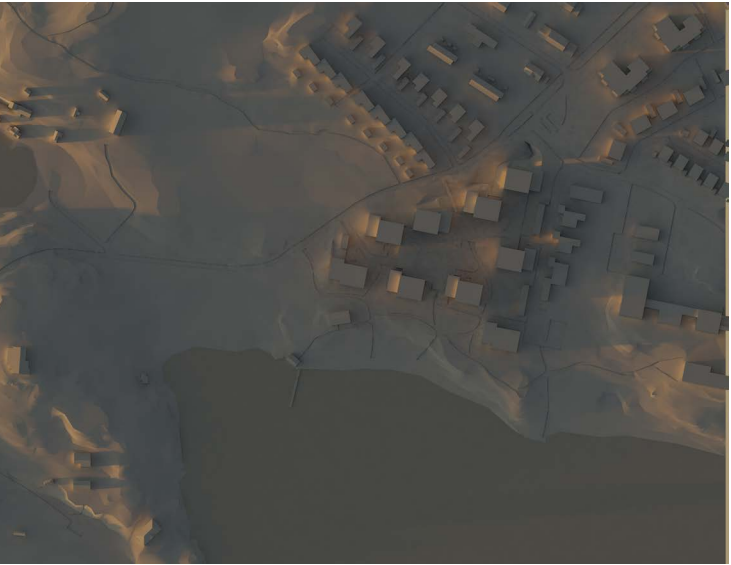


20.3. / 23.9. klo 18

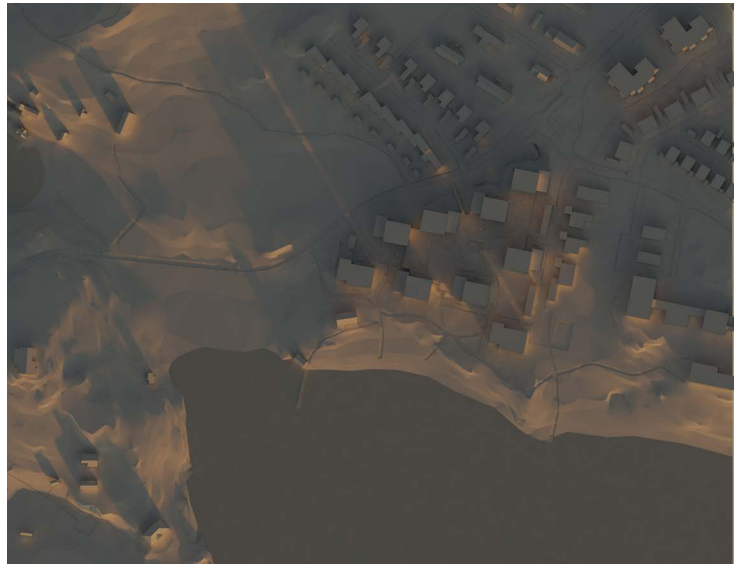

22.12. klo 10

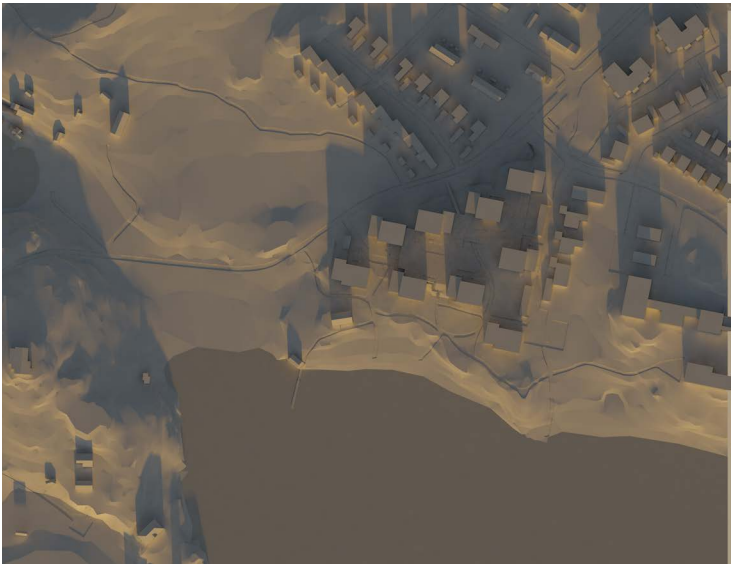

22.12. klo 12

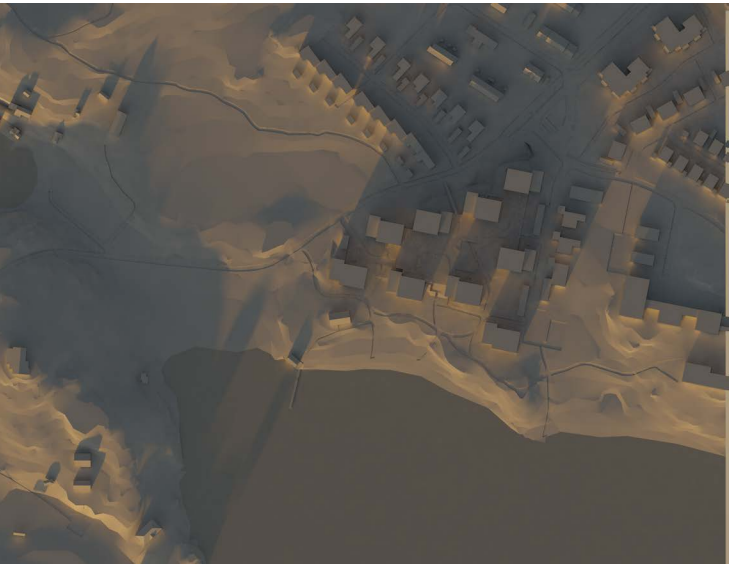

22.12. klo 14



22.12. klo 18

Varjostuskuvissa ei ole huomioitu puuston varjostavaa vaikutusta.