

KERROSALA 13 000 k-m²

AUTOPAIKAT

hallissa 124 ap (pihakannen alla)

ulkona 13 ap (katoksissa)


yht. 137 ap


vieraspaikat 10 ap


P






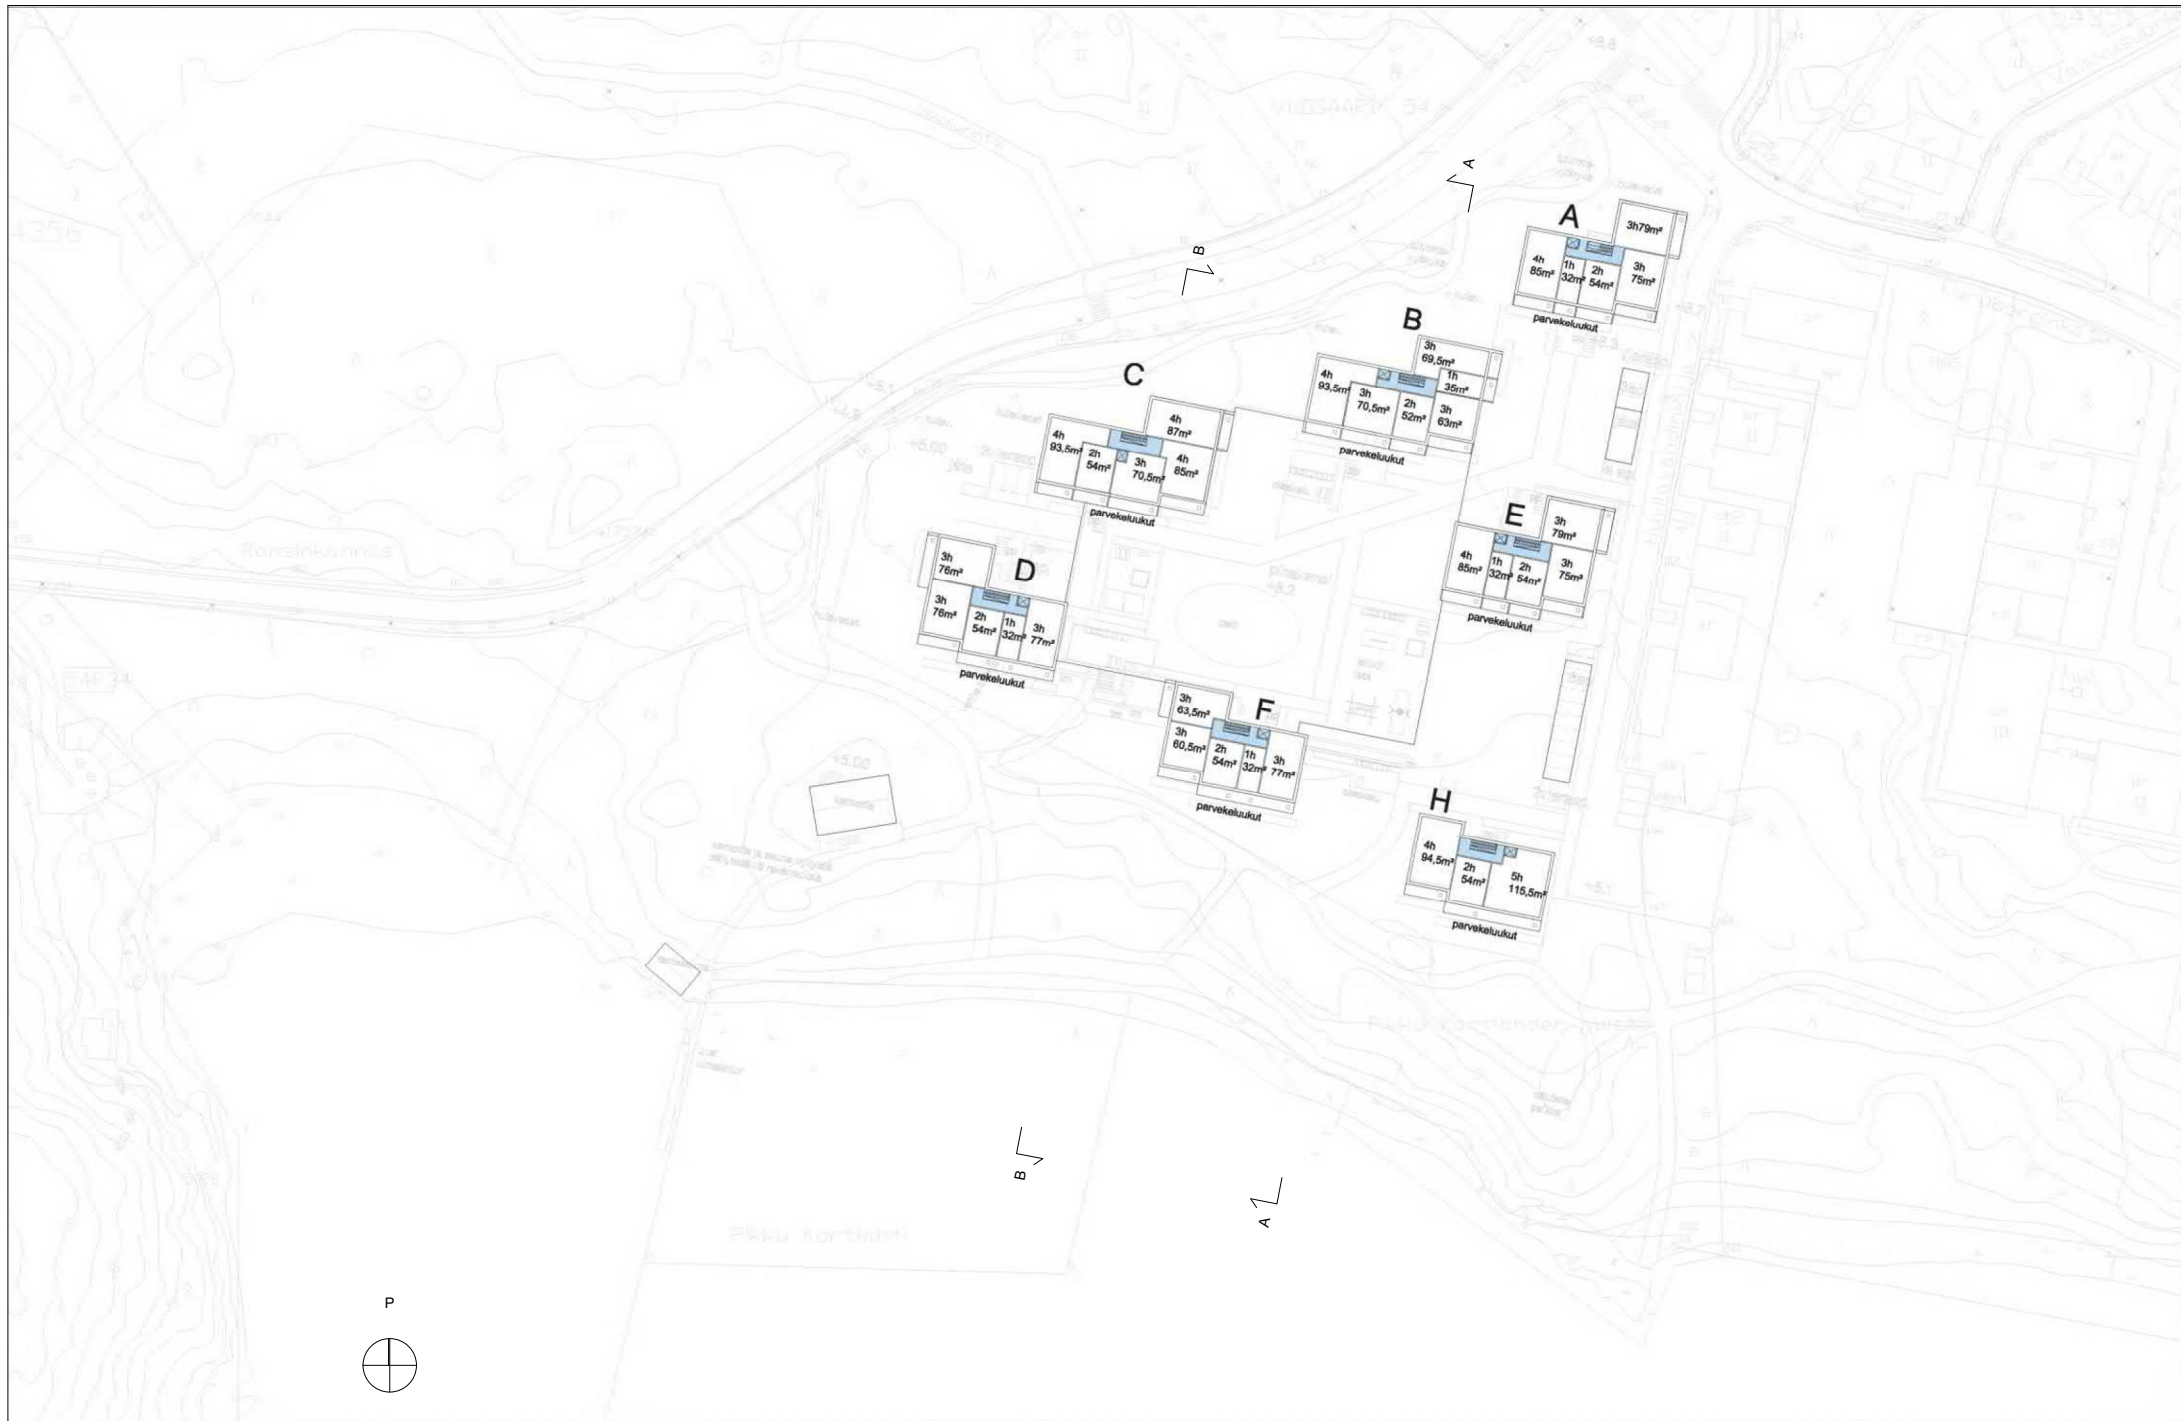

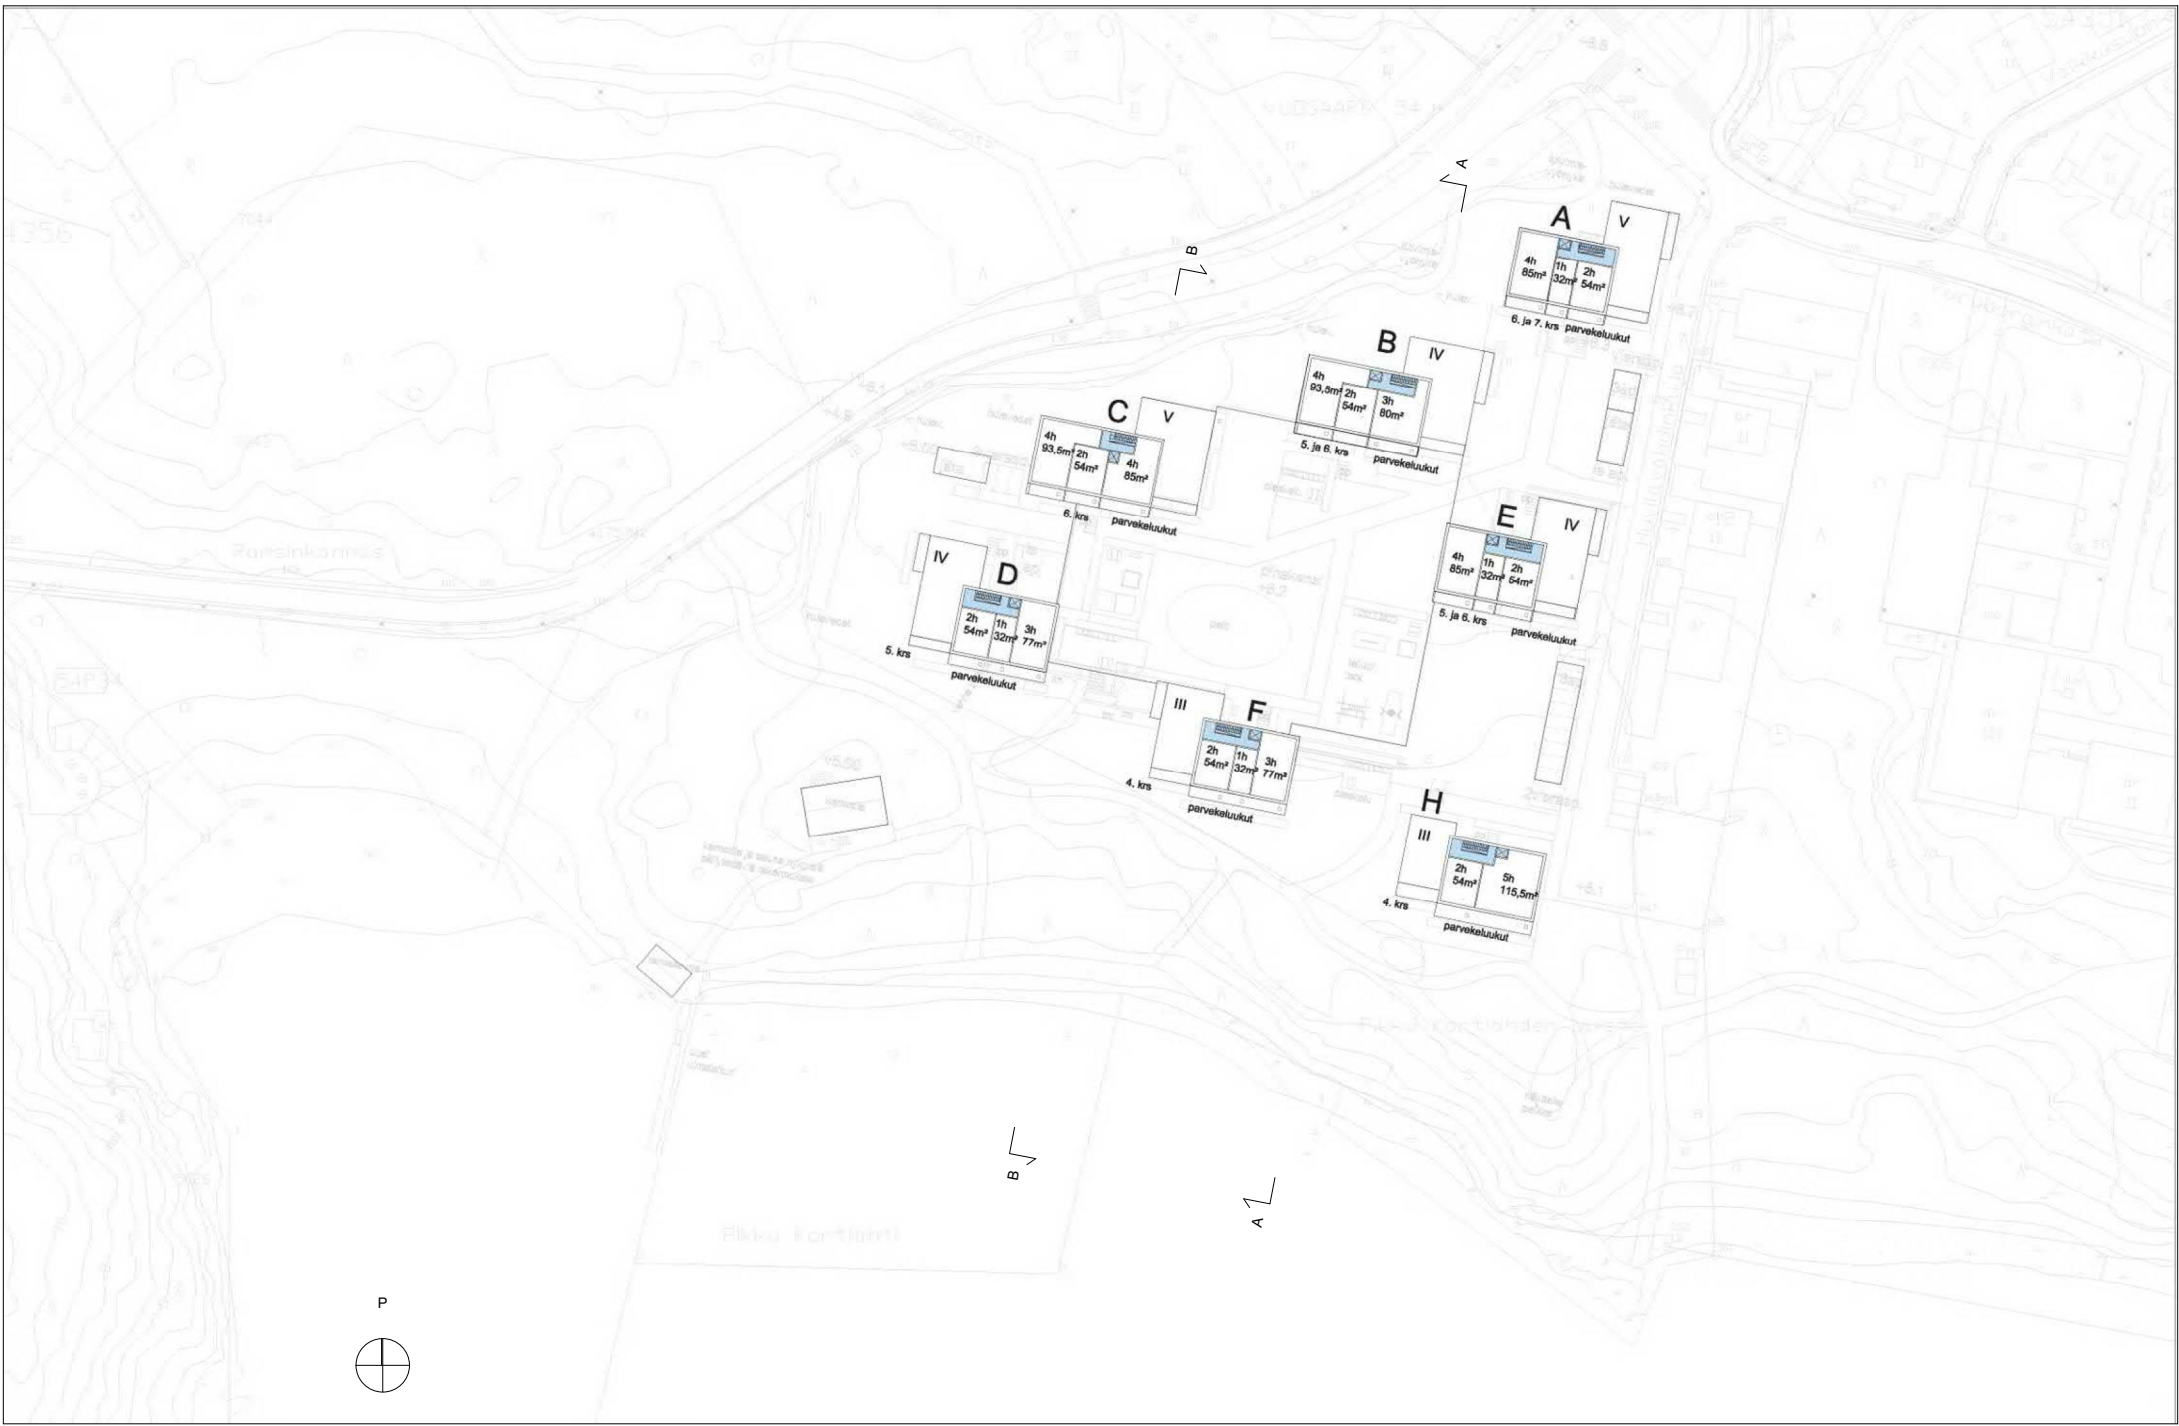


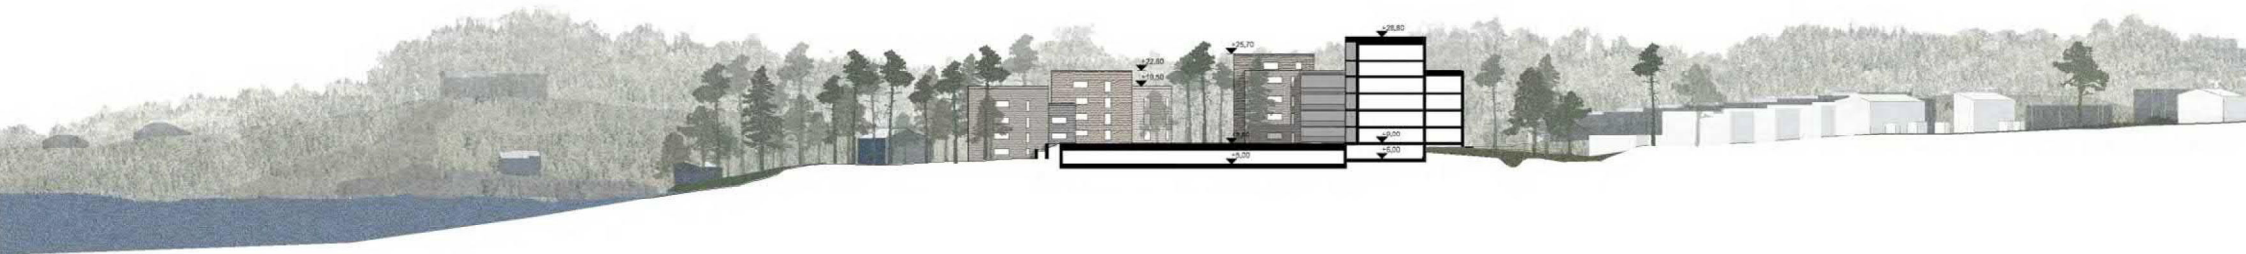

LEIKKAUS A-A 1:1000

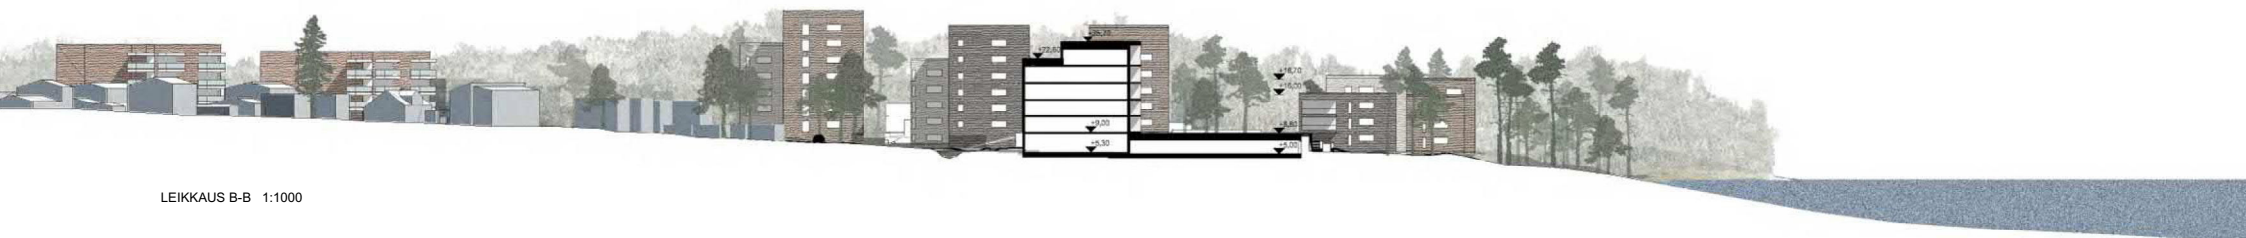

LEIKKAUS B-B 1:1000

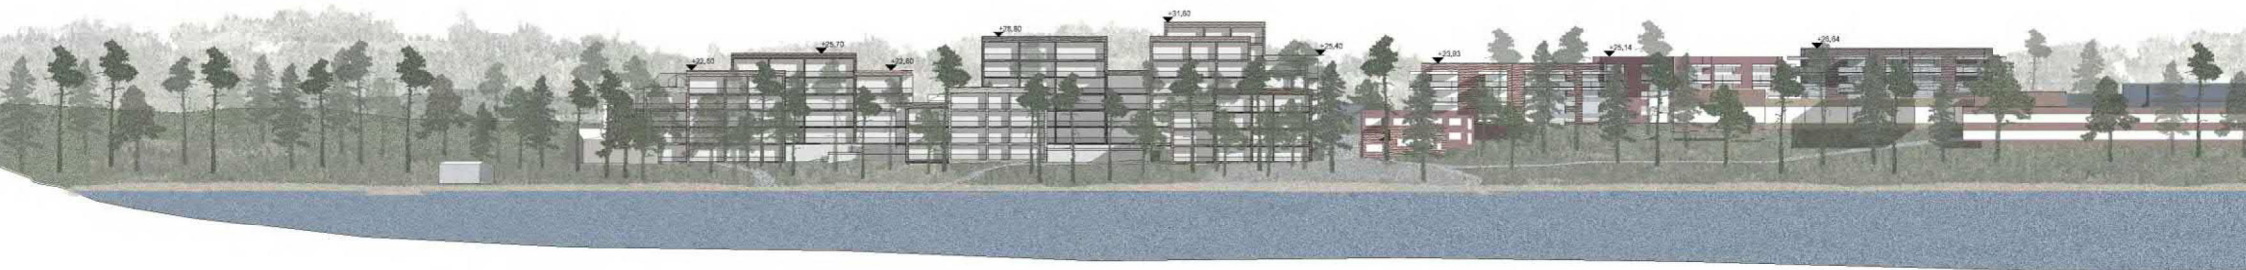

LEIKKAUS C-C 1:1000



21.6. klo 10



21.6. klo 12



21.6. klo 14



21.6. klo 18



20.3. / 23.9. klo 10



20.3. / 23.9. klo 12




20.3. / 23.9. klo 14




20.3. / 23.9. klo 18




22.12. klo 10

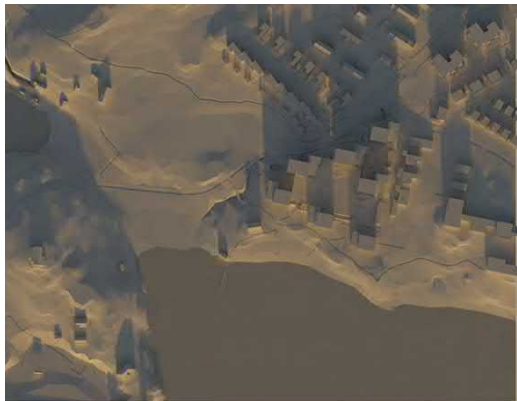

22.12. klo 12

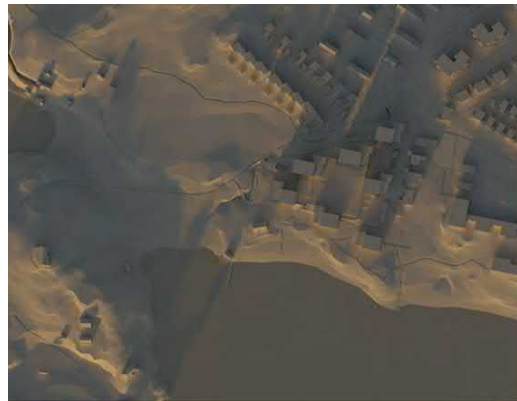

22.12. klo 14

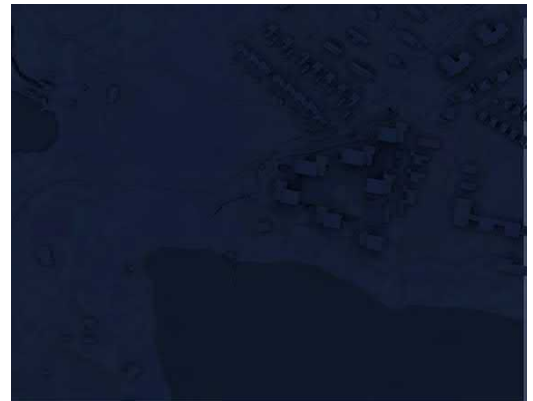

22.12. klo 18

Varjostuskuvissa ei ole huomioitu puuston varjostavaa vaikutusta.



