



RADAN TASAUS

TUNNELIN KATTO +6 m


10 METRIÄ TUNNELIN KATOSTA

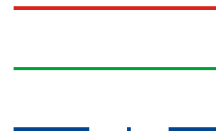

### MAJVIK TUTKIELMA 1

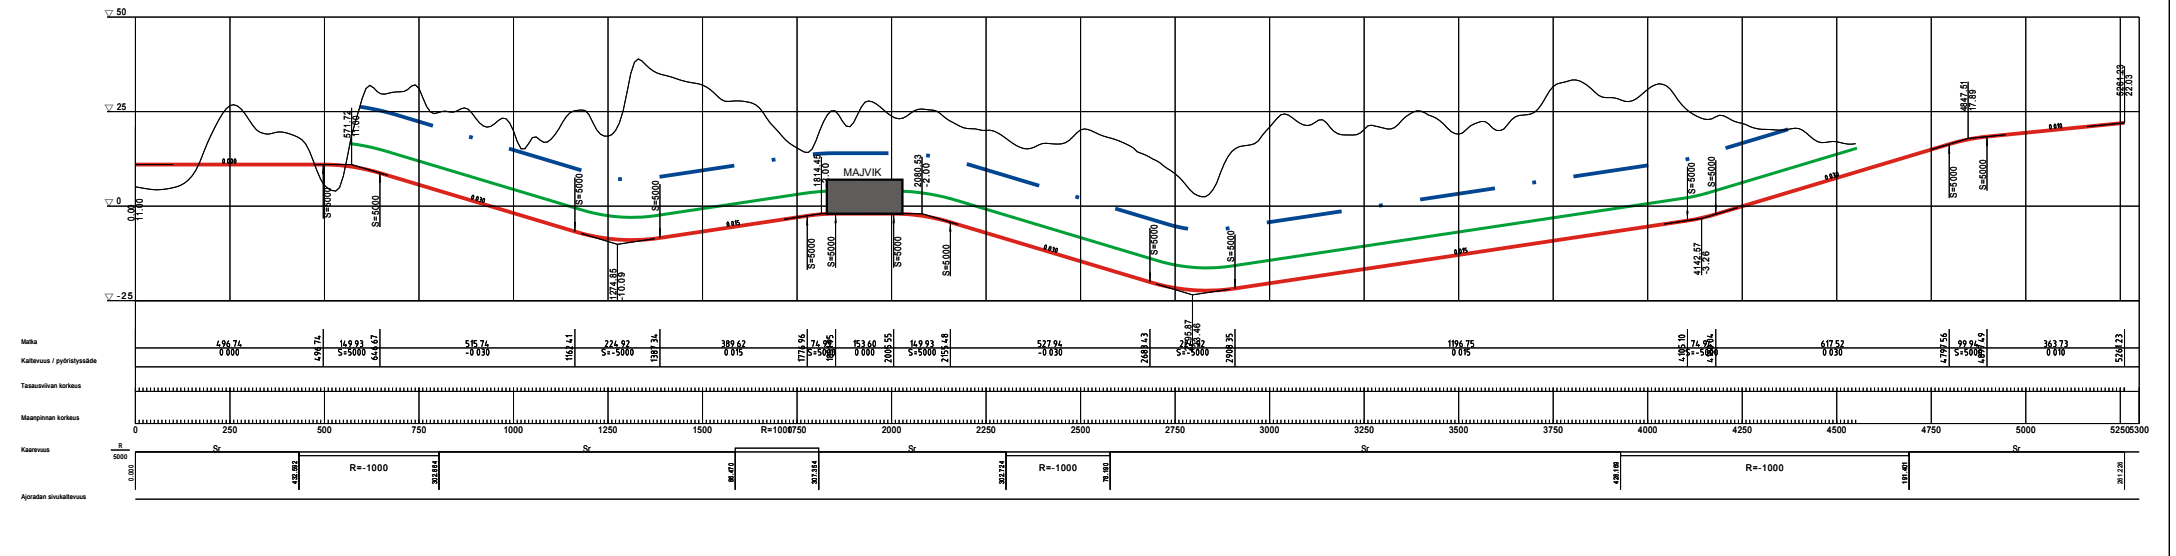

### MAJVIK TUTKIELMA 2

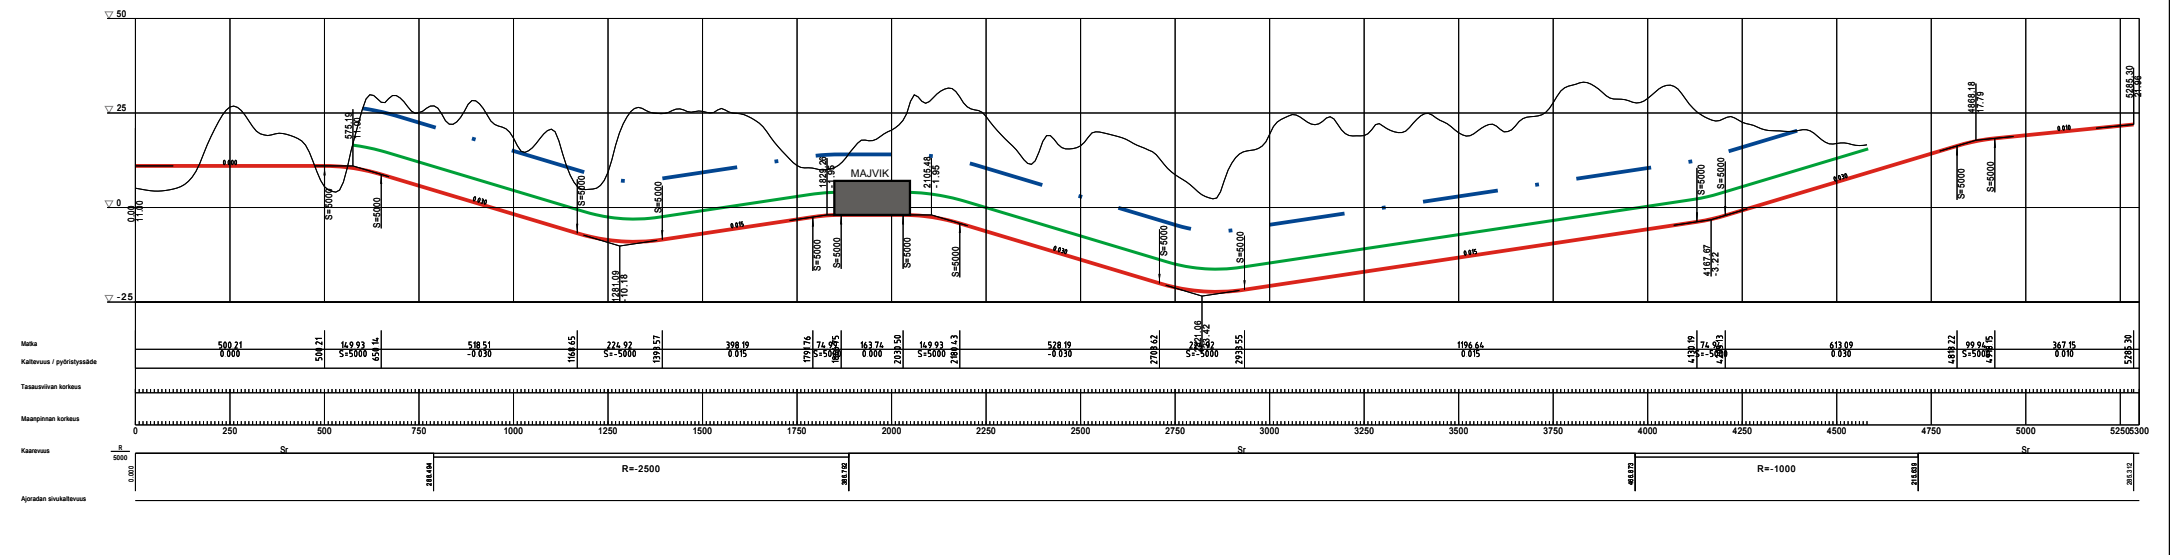

### MAJVIK TUTKIELMA 3

