



RADAN TASAUS

TUNNELIN KATTO +6 m


10 METRIÄ TUNNELIN KATOSTA

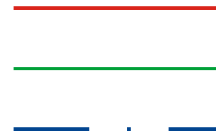

MAJVIK TUTKIELMA 1

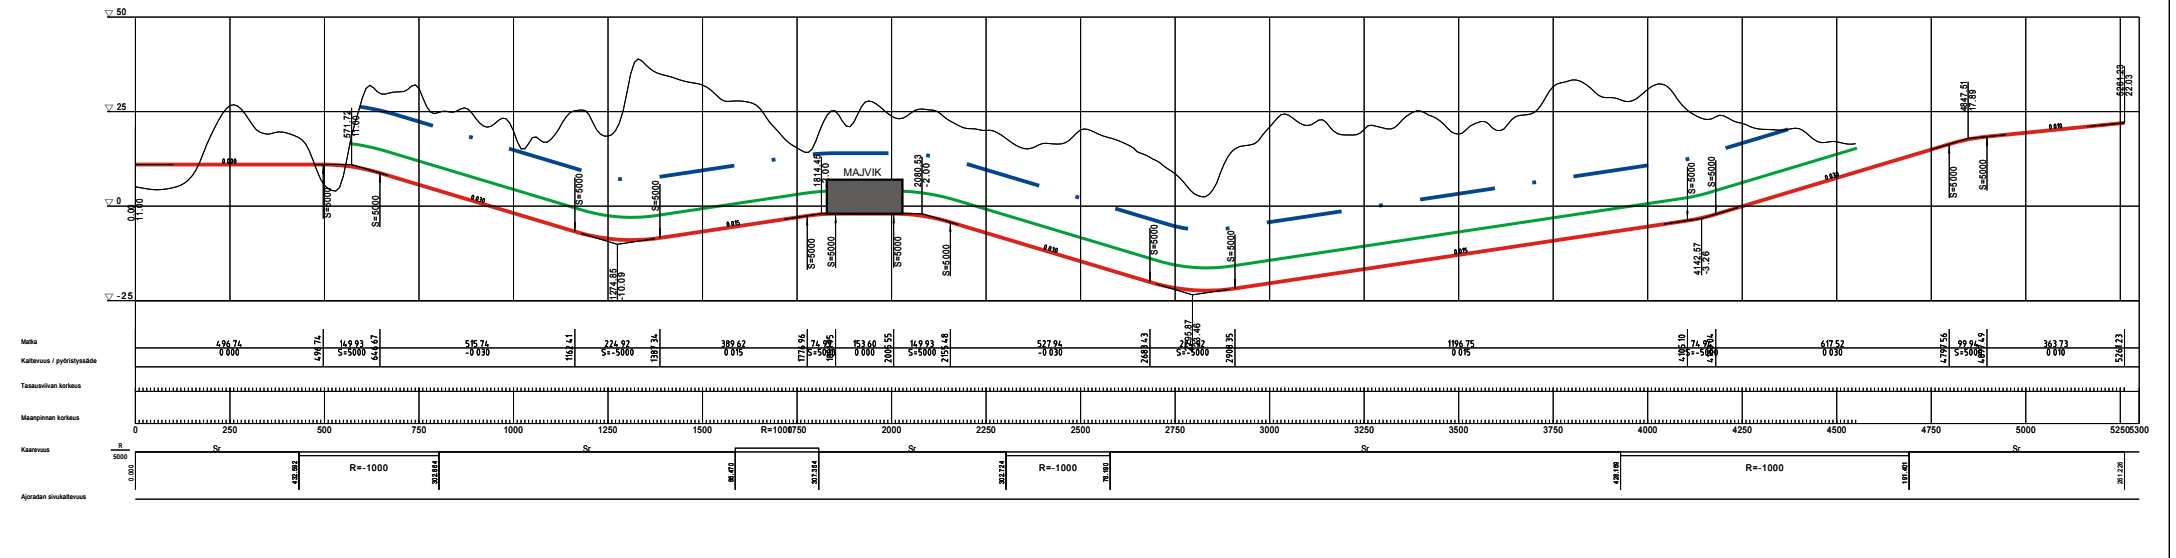

MAJVIK TUTKIELMA 2

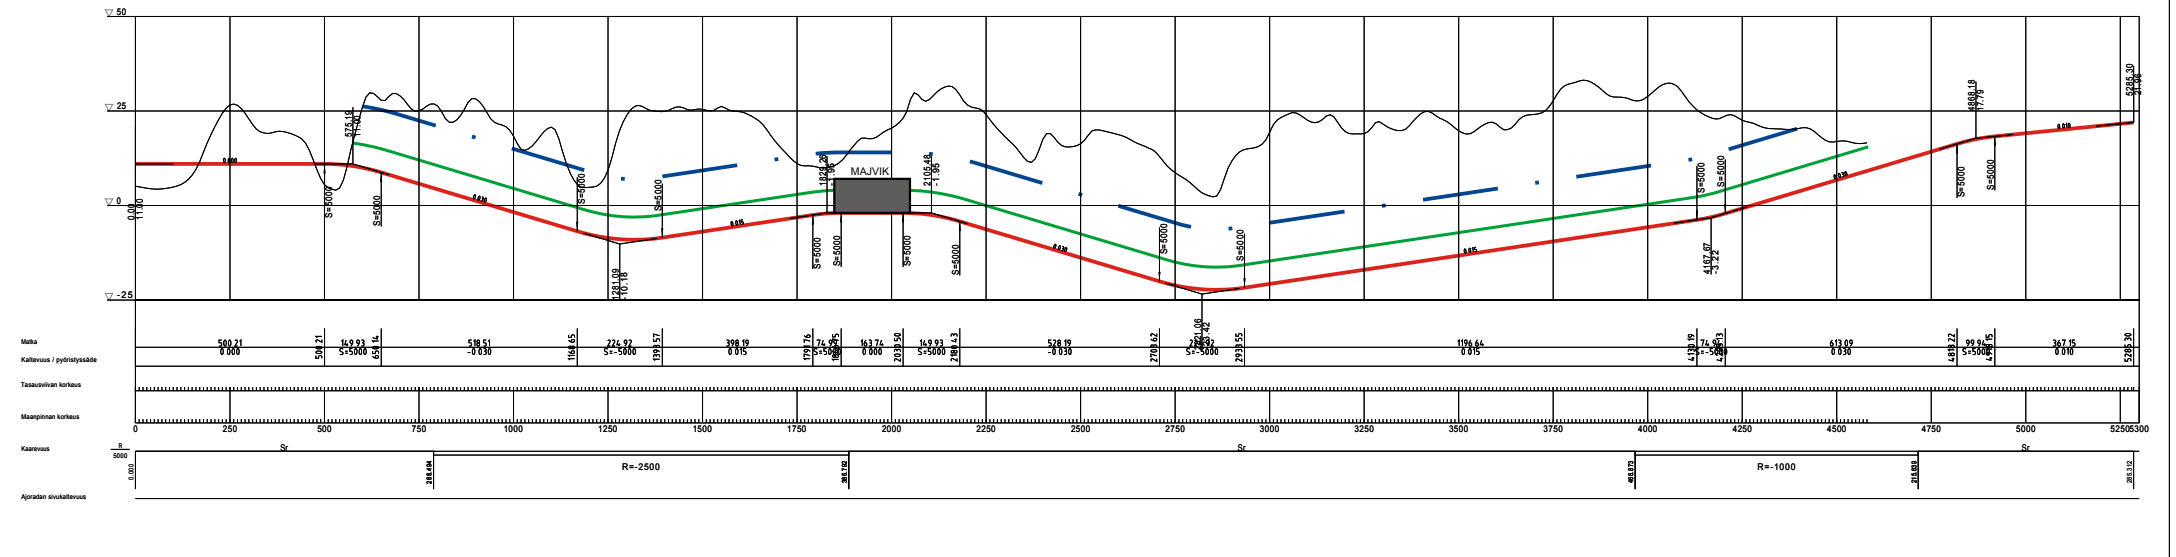

MAJVIK TUTKIELMA 3

