


■ 2 - plan 1 : 200


Helsingin kaupungin
rakennusvalvontavirasto

0 9. 10. 2009

Helsingfors stads
byggnadsstyrelsen

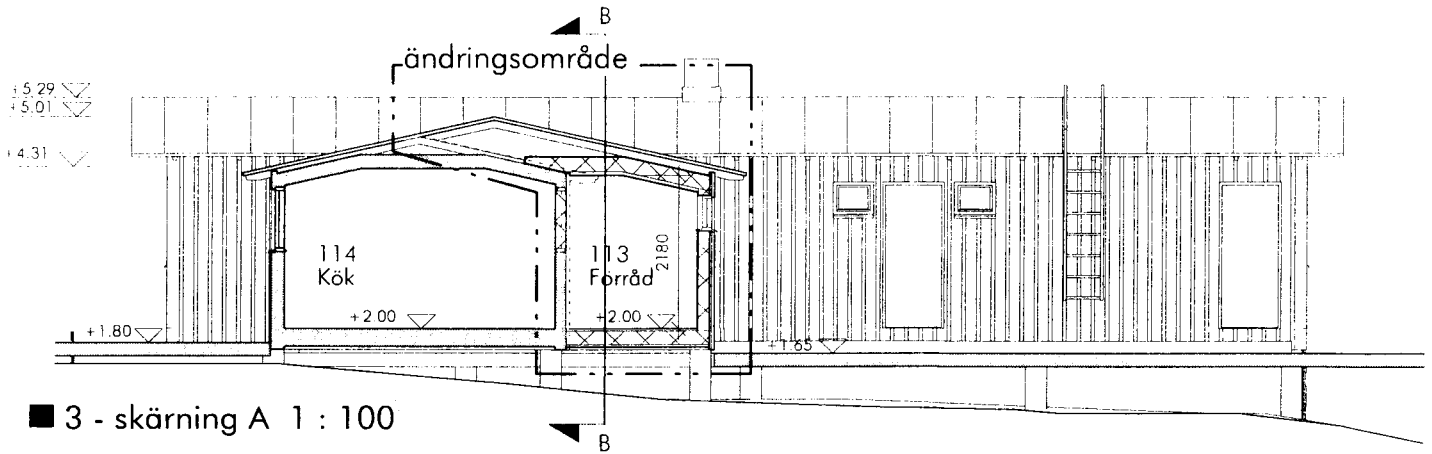

■ 3 - skärning A 1 : 100

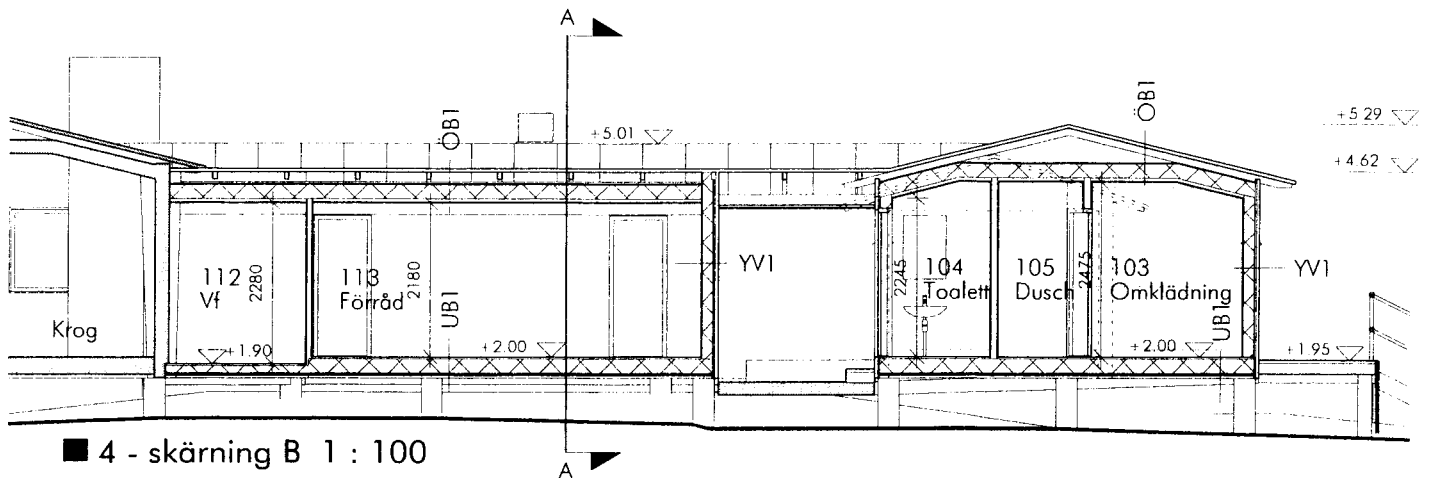

■ 4 - skärning B 1 : 100